


EAST ROOM – CONCRETE RESULTS

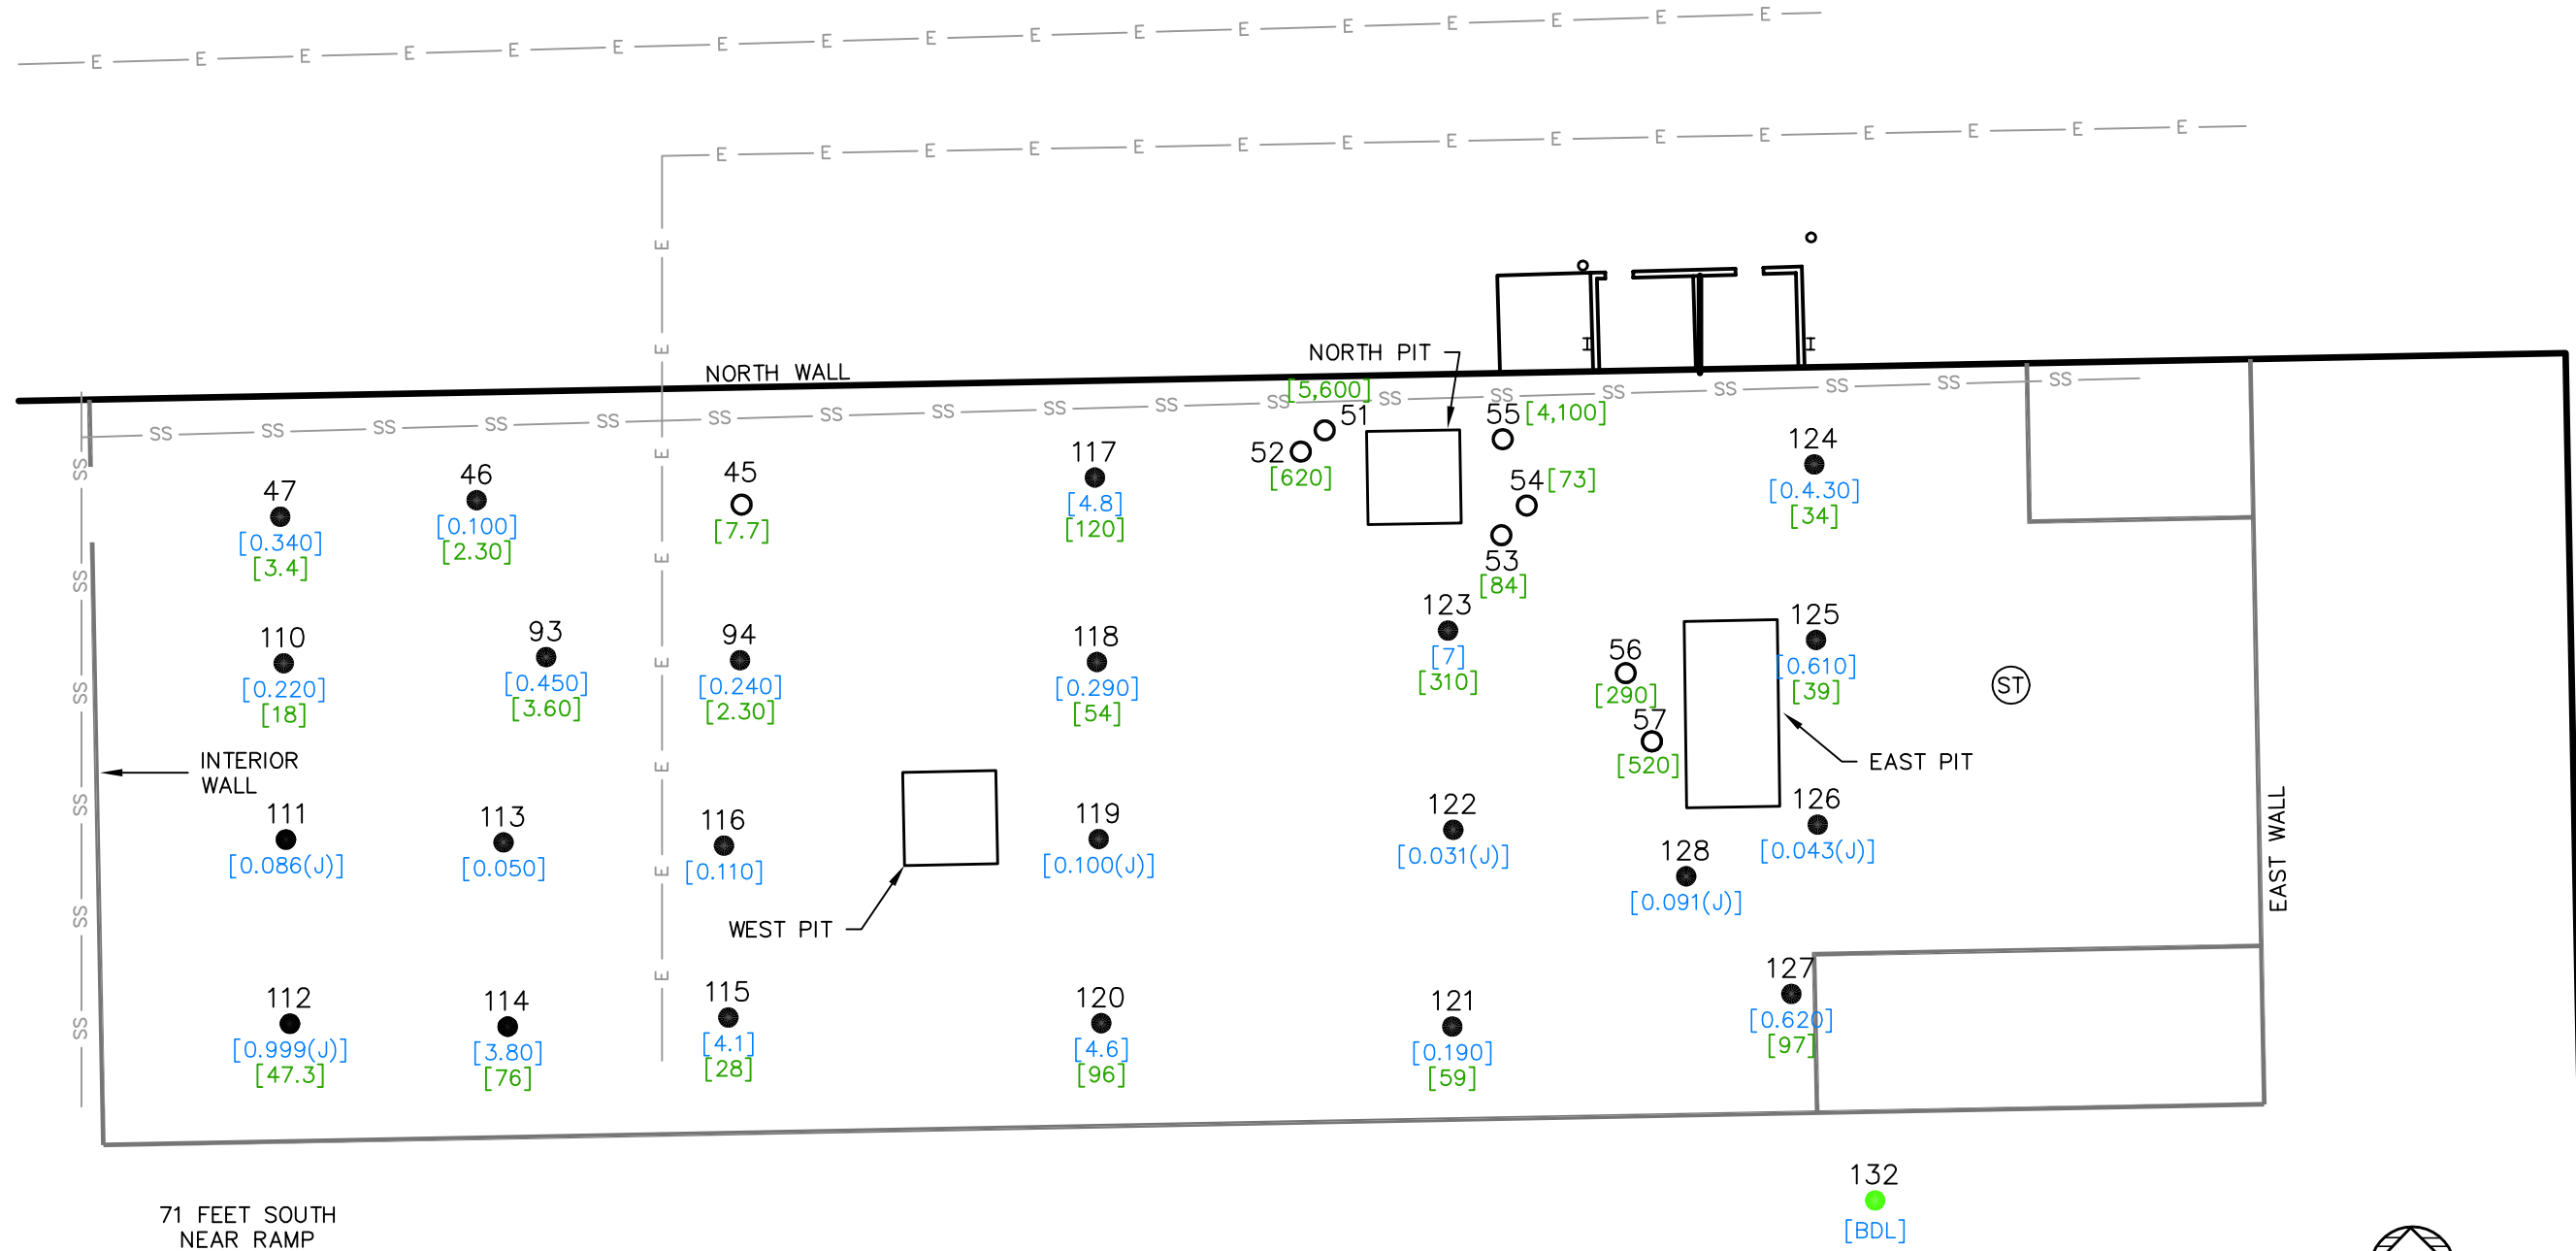


F:\Team\IDMM\IntA-D\Buckman MacDonald\0356540\0356540-01.dwg, EAST ROOM CONCRETE, 2/15/2017 7:26:53 AM, GML

LEGEND

- (ST) STORM WATER CATCH BASIN
- AUGUST 2016 CONCRETE SAMPLE LOCATION
- DECEMBER 2016 CONCRETE SAMPLE LOCATION
- JAN. 2017 CONCRETE SAMPLE LOCATION
- [0.100] SURFACE CONCRETE RESULTS
- [2.30] LOWER CONCRETE LAYER RESULTS

NOTE:

1. ALL SAMPLES WERE COLLECTED FROM THE SURFACE OF THE CONCRETE.
2. PCB CONCENTRATIONS ARE REPORTED IN ppm

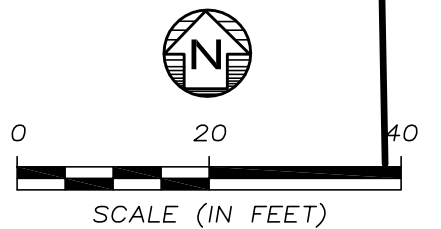

Drawn By GML
CADD Review RMK
Date Drawn/Rev'd 9/28/15-12/22/16



FORMER CHASE MANUFACTURING PROPERTY

200 BLUE STAR HIGHWAY
DOUGLAS, MICHIGAN

Environmental Resources Management

CHK'D DRR
0356540
FIGURE 2B